

A. P. VAUGHT FAMILY TRUST
D.B. 328 PG. 621

CL COLEMAN-VAUGHT ROAD
TRACT 2
CONTAINS
66.56
ACRES


BIG RIVERS ELECTRIC CORP
D.B. 237 PG. 90

Point of Beginning
Tract 2
N: 2059180.9819
E: 2214.0844

Approx. 1.9 Miles to KY HWY 85
CL RAYMOND NALL ROAD

LINE TABLE

LINE	BEARING	DISTANCE
L1	S 36°19'37" E	159.63'
L2	N 23°12'52" E	179.83'
L3	N 08°32'30" E	105.19'
L4	N 16°22'15" E	160.20'
L5	N 32°45'38" W	89.35'
L6	S 81°49'13" W	171.88'
L7	N 83°05'08" W	135.05'
L8	N 37°08'54" W	137.58'
L9	N 10°40'08" E	159.73'
L10	N 33°01'43" E	129.42'
L11	N 49°45'18" E	163.47'
L12	N 26°21'37" E	204.85'
L13	N 51°30'11" E	90.54'
L14	S 82°32'25" E	101.32'
L15	S 36°01'27" E	107.37'
L16	S 14°38'44" W	115.26'
L17	S 29°03'33" W	131.82'
L18	S 09°15'10" W	139.69'
L19	S 18°48'48" E	100.29'
L20	S 79°55'51" E	68.04'
L21	N 49°02'39" E	130.98'
L22	N 35°20'54" E	216.91'
L23	N 31°53'48" E	101.01'
L24	N 67°16'09" E	104.45'
L25	S 75°28'34" E	261.99'
L26	S 70°29'18" E	186.37'
L27	S 88°18'38" E	154.06'

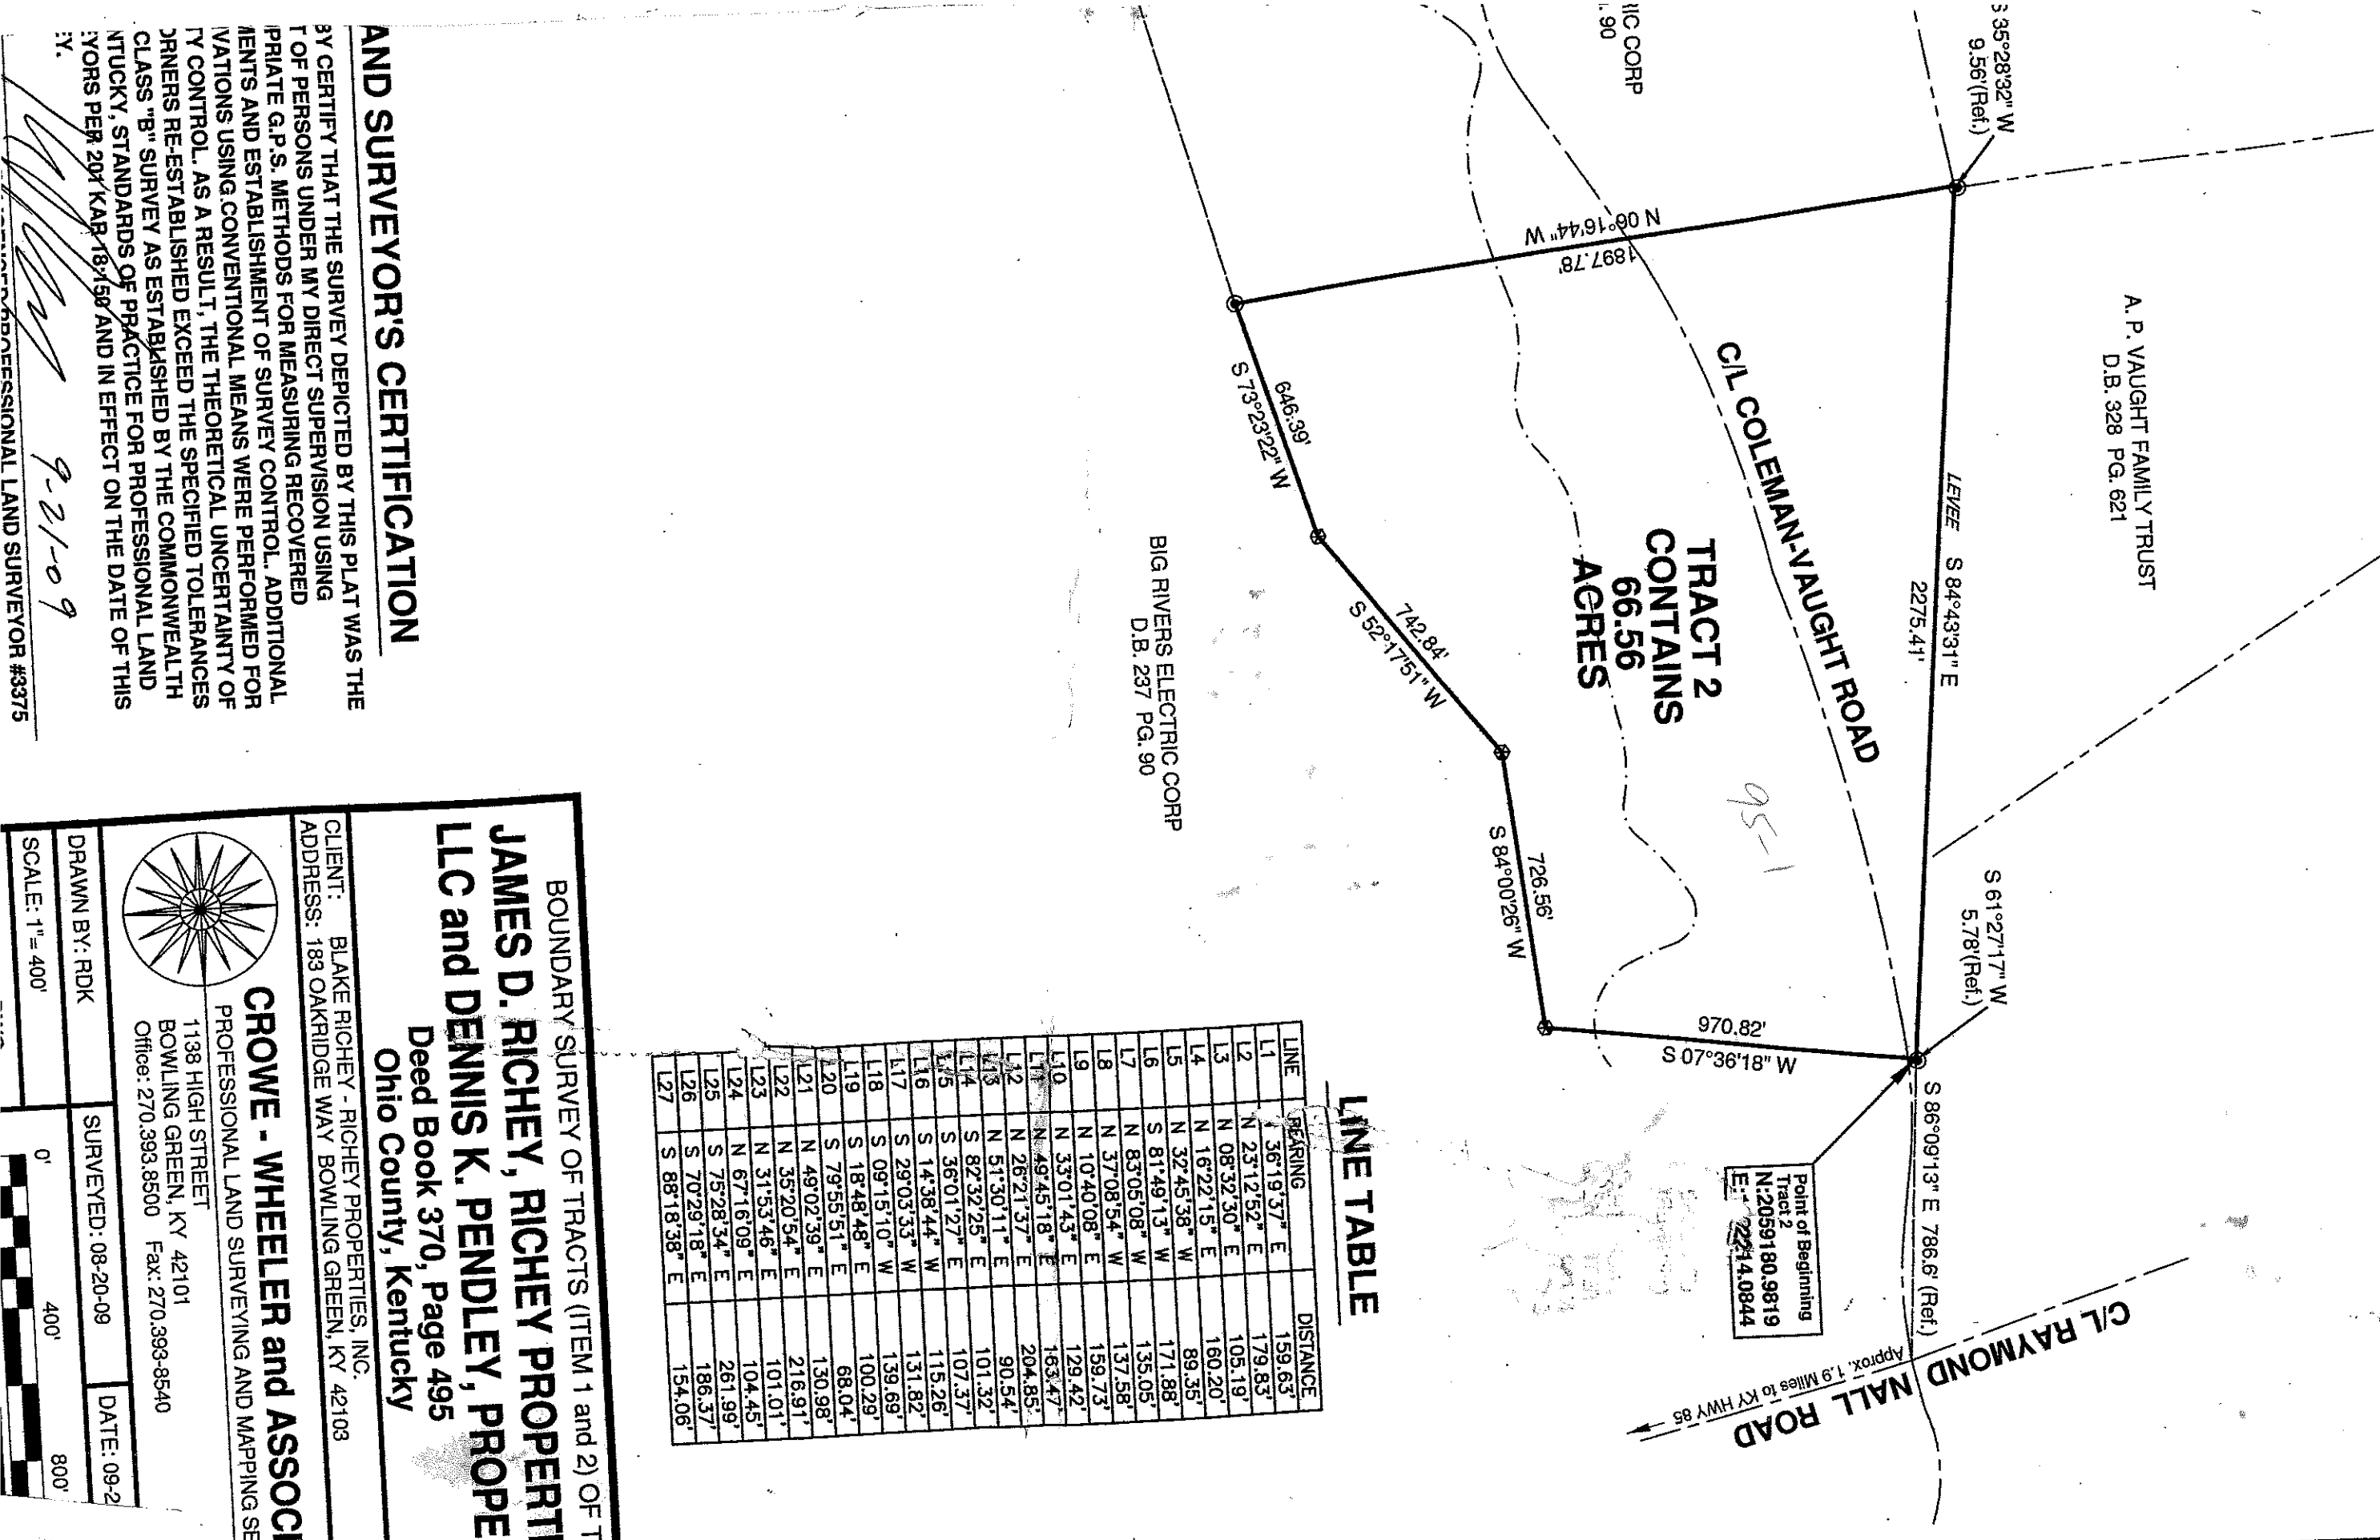


AND SURVEYOR'S CERTIFICATION

BY CERTIFY THAT THE SURVEY DEPICTED BY THIS PLAT WAS THE
T OF PERSONS UNDER MY DIRECT SUPERVISION USING
PRIATE G.P.S. METHODS FOR MEASURING RECOVERED
MENTS AND ESTABLISHMENT OF SURVEY CONTROL. ADDITIONAL
ATIONS USING CONVENTIONAL MEANS WERE PERFORMED FOR
TY CONTROL. AS A RESULT, THE THEORETICAL UNCERTAINTY OF
RNNERS RE-ESTABLISHED EXCEEDED THE SPECIFIED TOLERANCES
CLASS "B" SURVEY AS ESTABLISHED BY THE COMMONWEALTH
NTUCKY. STANDARDS OF PRACTICE FOR PROFESSIONAL LAND
YORS PER 201 KAR-18-150 AND IN EFFECT ON THE DATE OF THIS
Y.

9-21-09
PROFESSIONAL LAND SURVEYOR #3375

BOUNDARY SURVEY OF TRACTS (ITEM 1 and 2) OF THE
**JAMES D. RICHEY, RICHEY PROPERTIES,
LLC and DENNIS K. PENDLEY, PROPERTY**
Deed Book 370, Page 495
Ohio County, Kentucky

CLIENT: BLAKE RICHEY - RICHEY PROPERTIES, INC.
ADDRESS: 183 OAKRIDGE WAY BOWLING GREEN, KY 42103

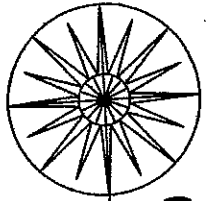

CROWE - WHEELER and ASSOCIATES
PROFESSIONAL LAND SURVEYING AND MAPPING SERVICES

1138 HIGH STREET
BOWLING GREEN, KY 42101
Office: 270.393.8500 Fax: 270.393-8540

DRAWN BY: RDK
SCALE: 1" = 400'
SURVEYED: 08-20-09
DATE: 09-2

